

East View 2

paradise
design



East View 1


paradise
design



West View

paradise
design

Friday, June 11, 2010 at 4:39pm C:\Users\pdesign\Documents\Drawings\Structural\1004047.dwg

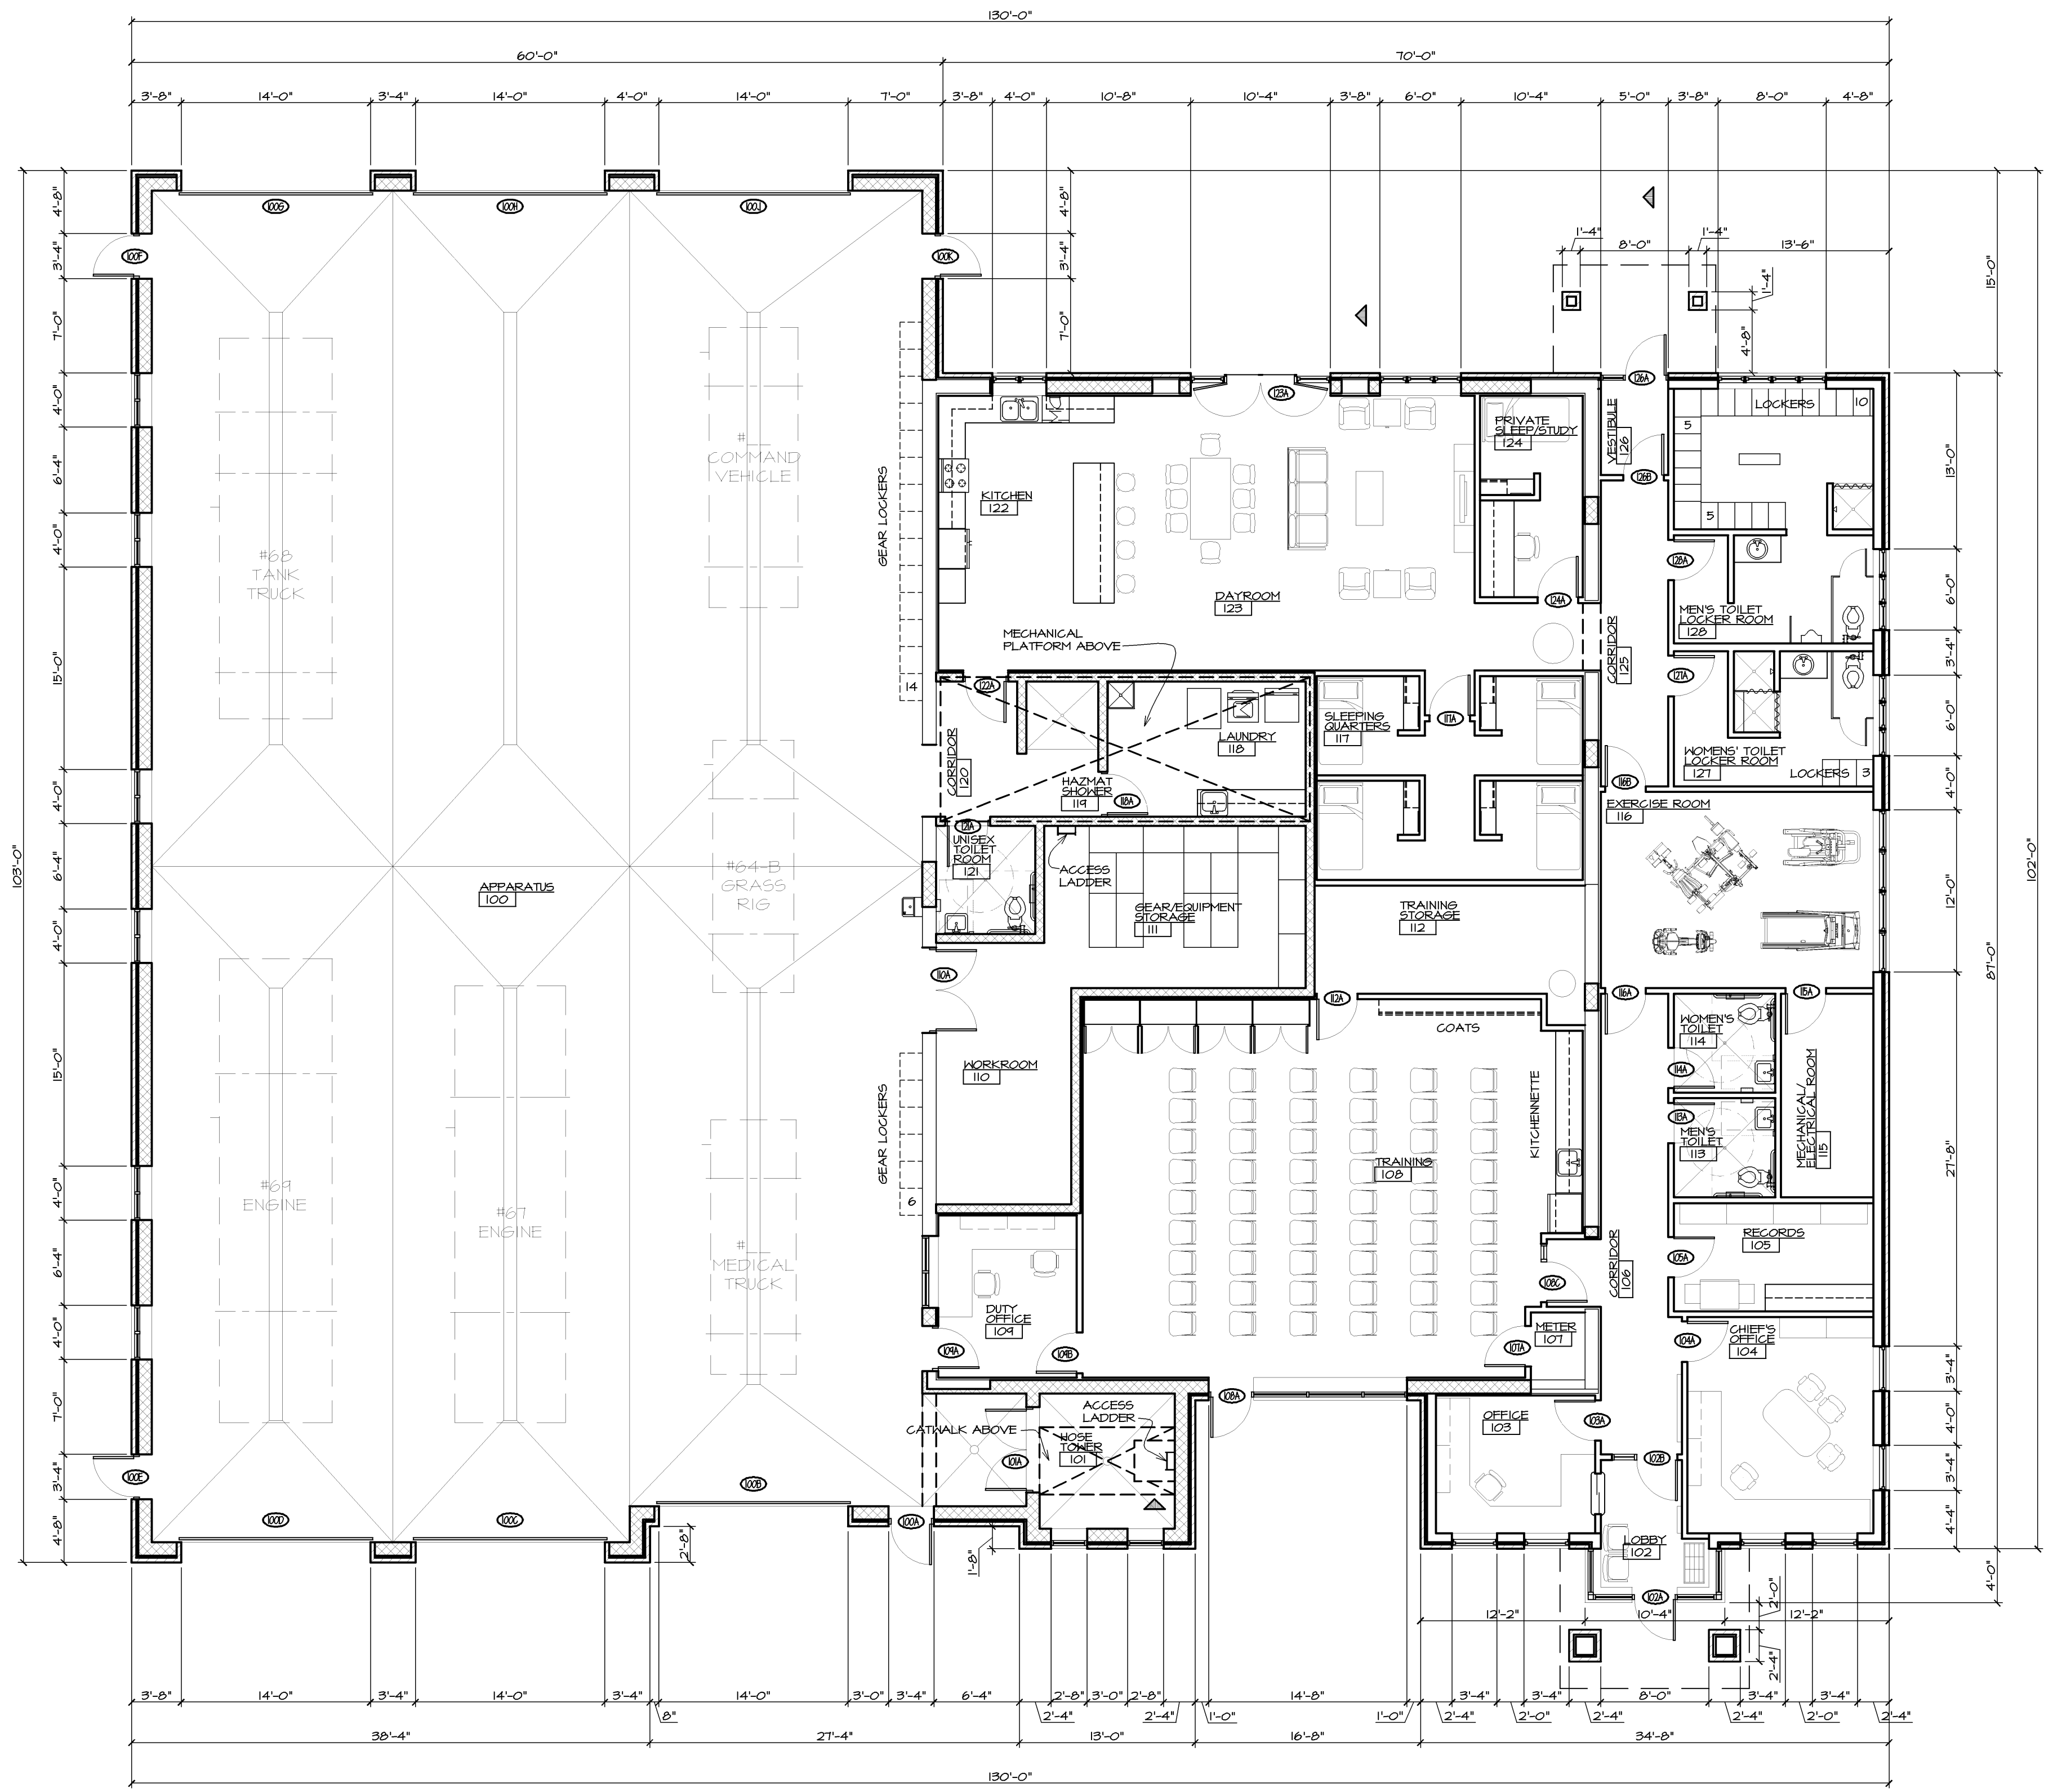

N
FLOOR PLAN
SCALE: 1/8"=1'-0"
12,061 SF (GROSS BUILDING AREA)

ARCHITECTS • CIVIL ENGINEERS

pd paradigm design

550 3 MILE N.W.
SUITE B
GRAND RAPIDS, MI 49544

PHONE (616) 785 • 5656
FAX (616) 785 • 5657
WEB PARADIGMAE.COM

PROJECT

**DUTTON
FIRE
STATION**

**RENOVATION &
EXPANSION**

3471 68TH STREET SE
CALEDONIA, MI 49316

RELEASE DATE


06-11-10 SITE PLAN STAFF REVIEW

PROJECT


1004047

SHEET


A 101

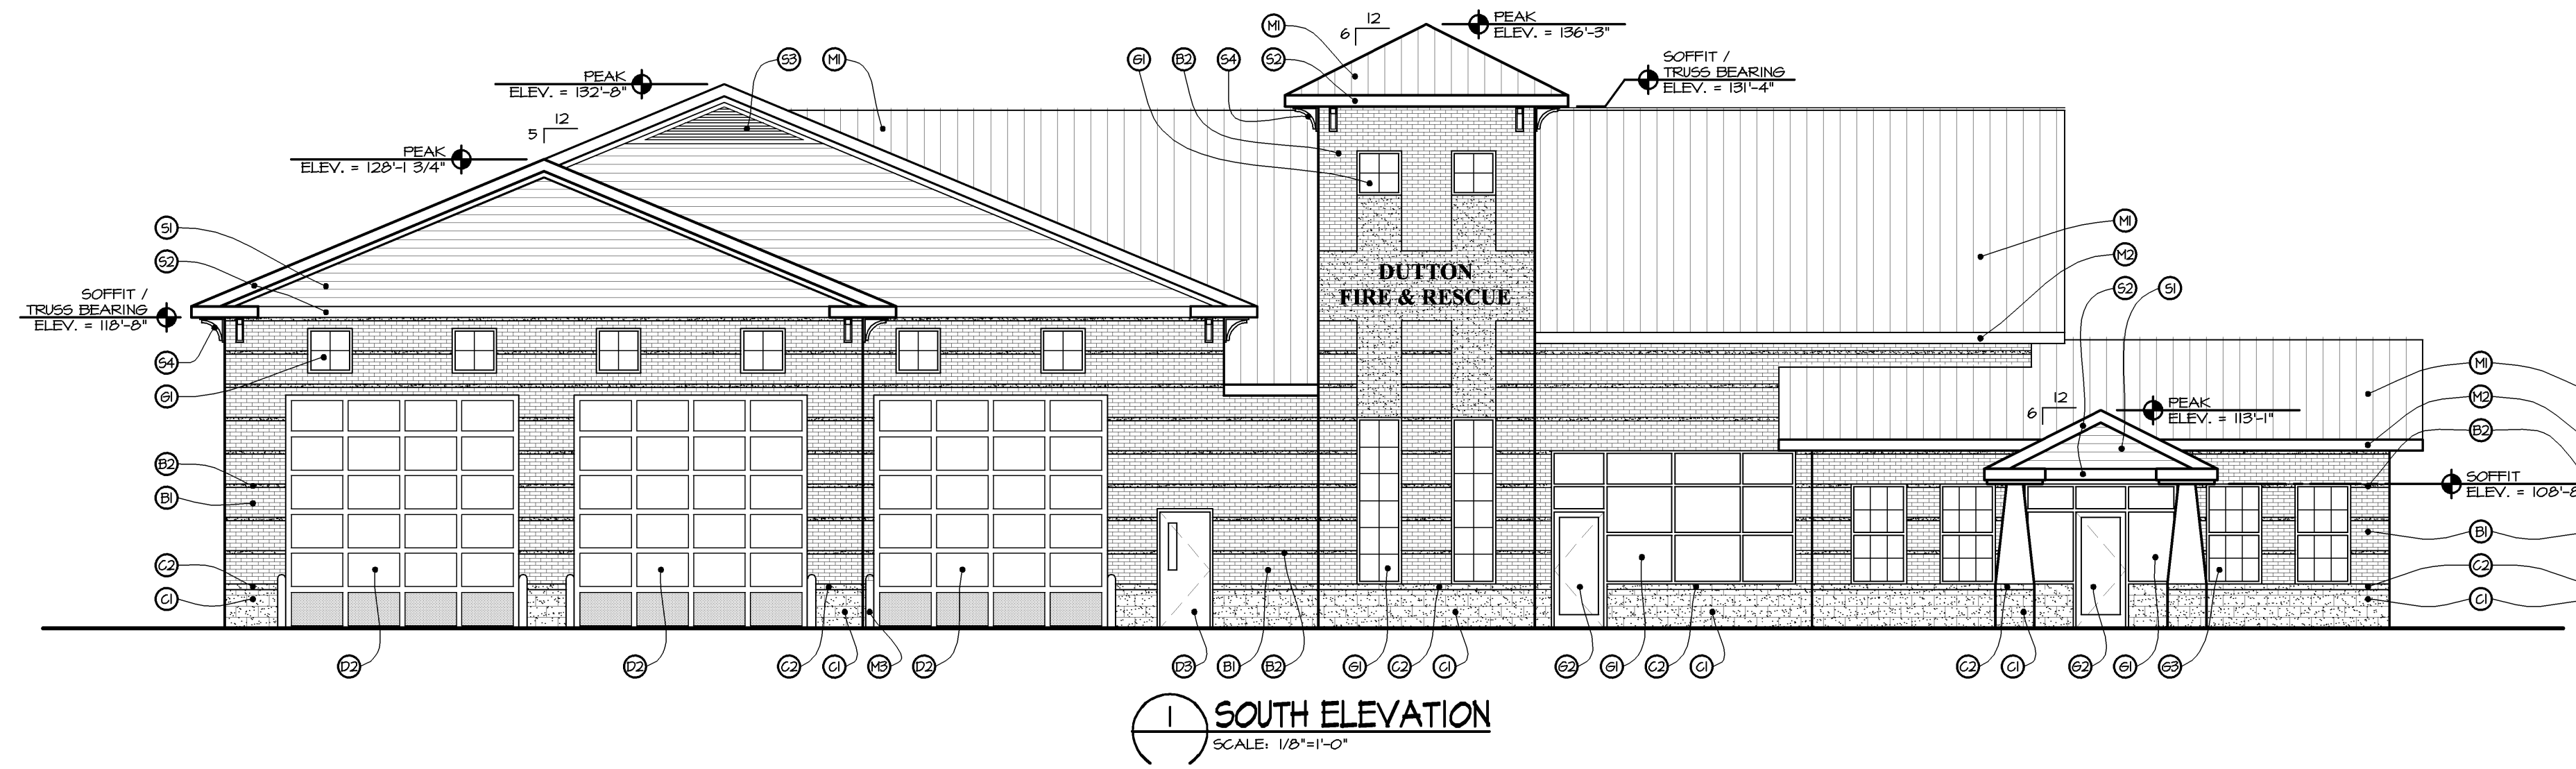


1 SOUTH ELEVATION
SCALE: 1/8"=1'-0"

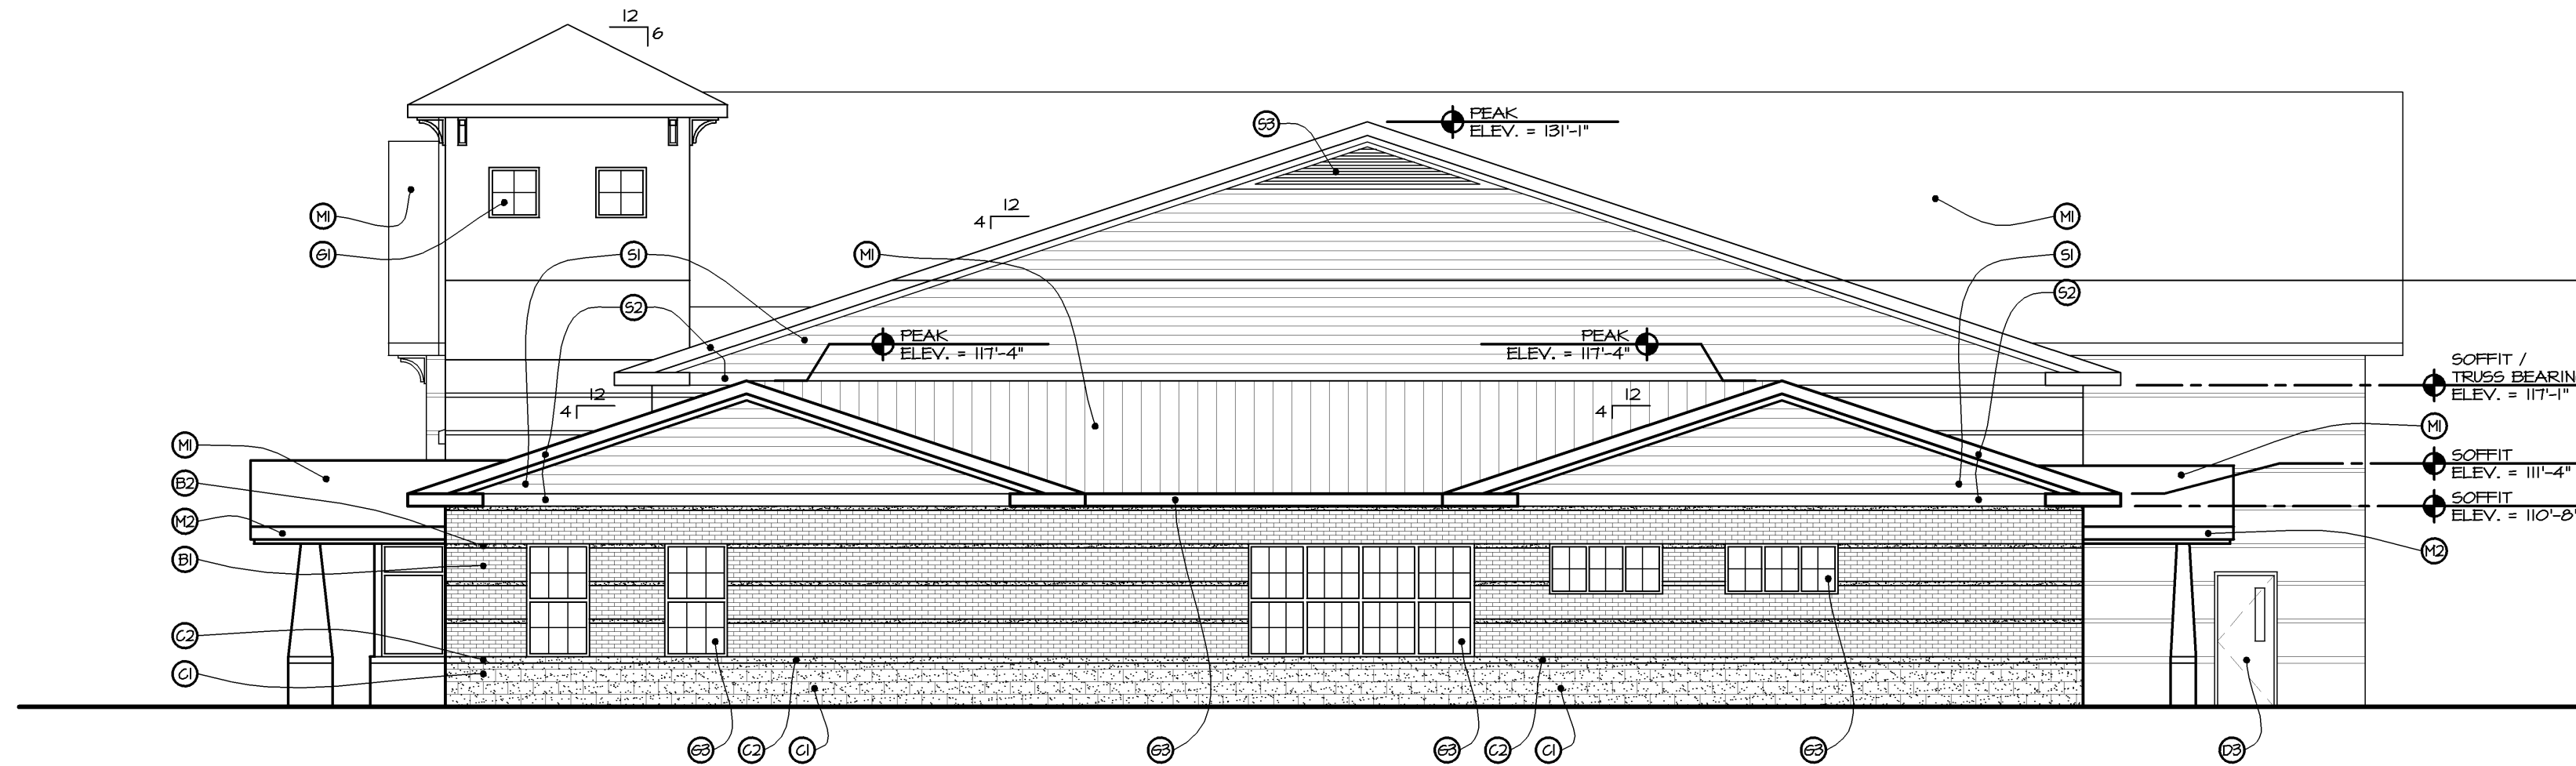

2 EAST ELEVATION
SCALE: 1/8"=1'-0"

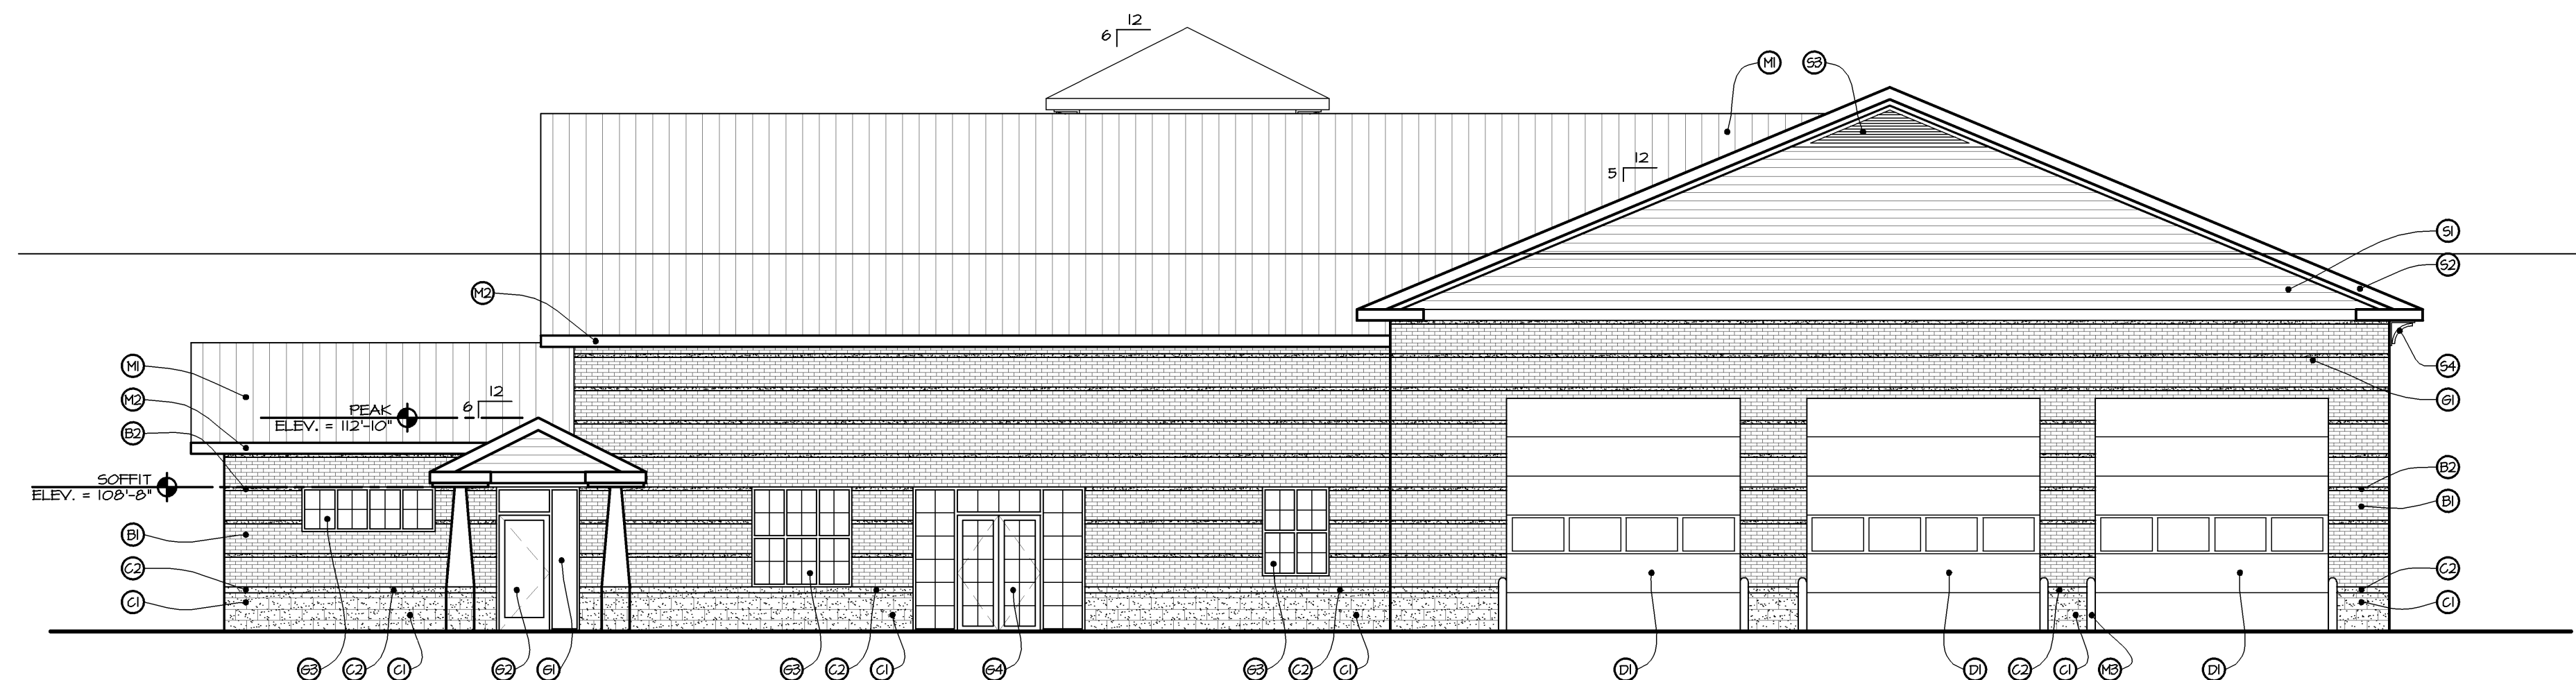

3 NORTH ELEVATION
SCALE: 1/8"=1'-0"

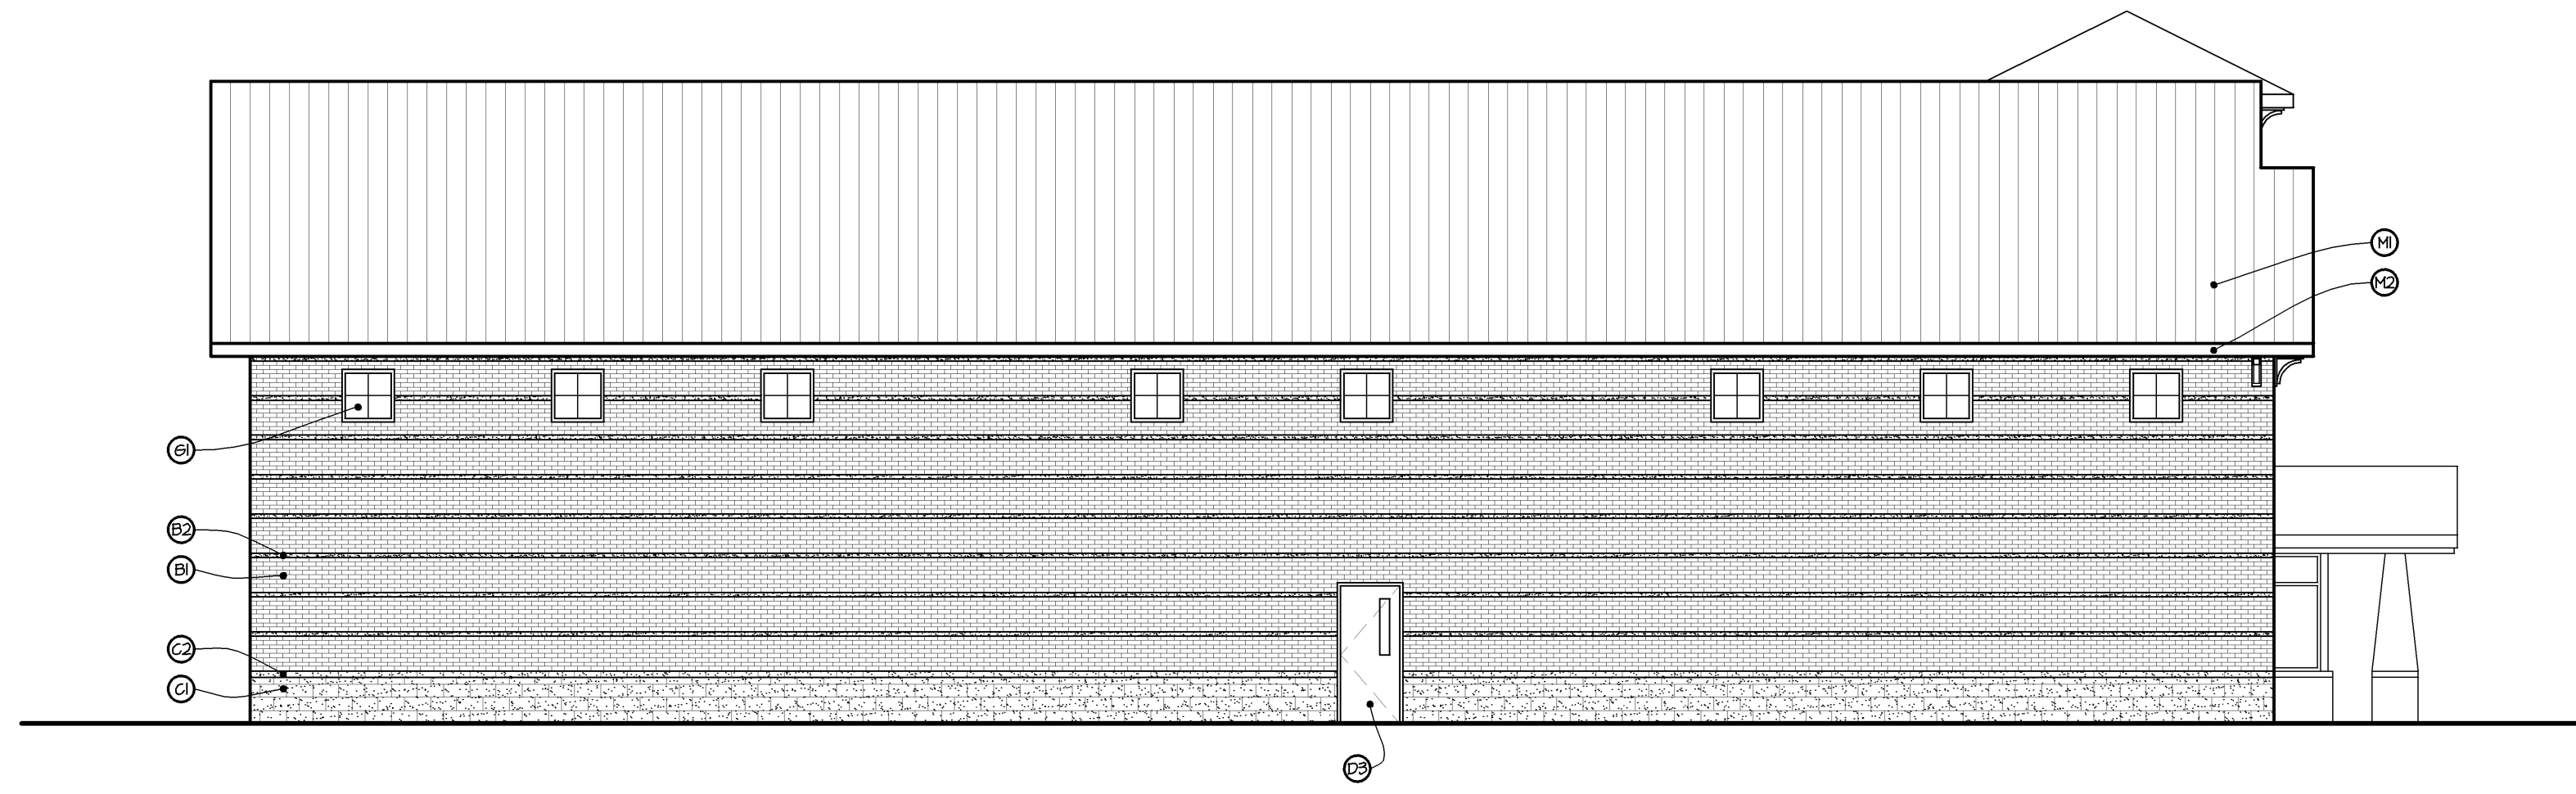

4 WEST ELEVATION
SCALE: 1/8"=1'-0"

- MATERIALS**
- (G1) INTEGRAL COLOR 12" SPLITFACE CMU WITH MATCHING COLORED MORTAR
 - (G2) INTEGRAL COLOR SPLITFACE CMU SILL / WATERTABLE
 - (B1) UTILITY SIZE BRICK VENEER, COLOR 1
 - (B2) UTILITY SIZE BRICK VENEER, COLOR 2
 - (F1) FIBER CEMENT SIDING
 - (S2) 2x8 FIBER CEMENT TRIM
 - (L1) LOUVER
 - (D1) DECORATIVE BRACKET
 - (M1) STANDING SEAM METAL ROOF
 - (GUT) GUTTER AND DOWNSPOUT
 - (SBL) STEEL BOLLARD
 - (A1) ALUMINUM STOREFRONT SYSTEM
 - (AD1) ALUMINUM STOREFRONT DOOR
 - (AW1) ALUMINUM CLAD WOOD WINDOWS
 - (AF1) ALUMINUM CLAD WOOD FRENCH DOORS AND TRANSOM
 - (O1) PREFINISHED OVERHEAD DOOR
 - (OD1) ALUMINUM PREFINISHED OVERHEAD DOOR SYSTEM - ALL GLASS
 - (D2) HM DOOR AND FRAME PAINTED

- ELEVATION NOTES**
1. REFER TO SPECIFICATIONS FOR BRICK COLOR, STYLE.
 2. REFER TO FLOOR PLAN FOR WINDOW TYPES.

ARCHITECTS • CIVIL ENGINEERS

paradigm design

550 3 MILE N.W.
SUITE 8
GRAND RAPIDS, MI 49544

PHONE (616) 785 • 5656
FAX (616) 785 • 5657
WEB PARADIGMAE.COM

PROJECT

DUTTON FIRE STATION

RENOVATION & EXPANSION

3471 68TH STREET SE
CALEDONIA, MI 49316

RELEASE DATE

06-11-10 SITE PLAN STAFF REVIEW

PROJECT

1004047

SHEET

A 201